


Item #	Connected Part Name	Profile Number	Qty	Stock Name	Length (mm)	Start Cut	End Cut	Start Extension (mm)	End Extension (mm)
1	B2-148-FR1+500	81	1	ALU_FB-80x8	4221	No Cut	No Cut	No Extension	No Extension

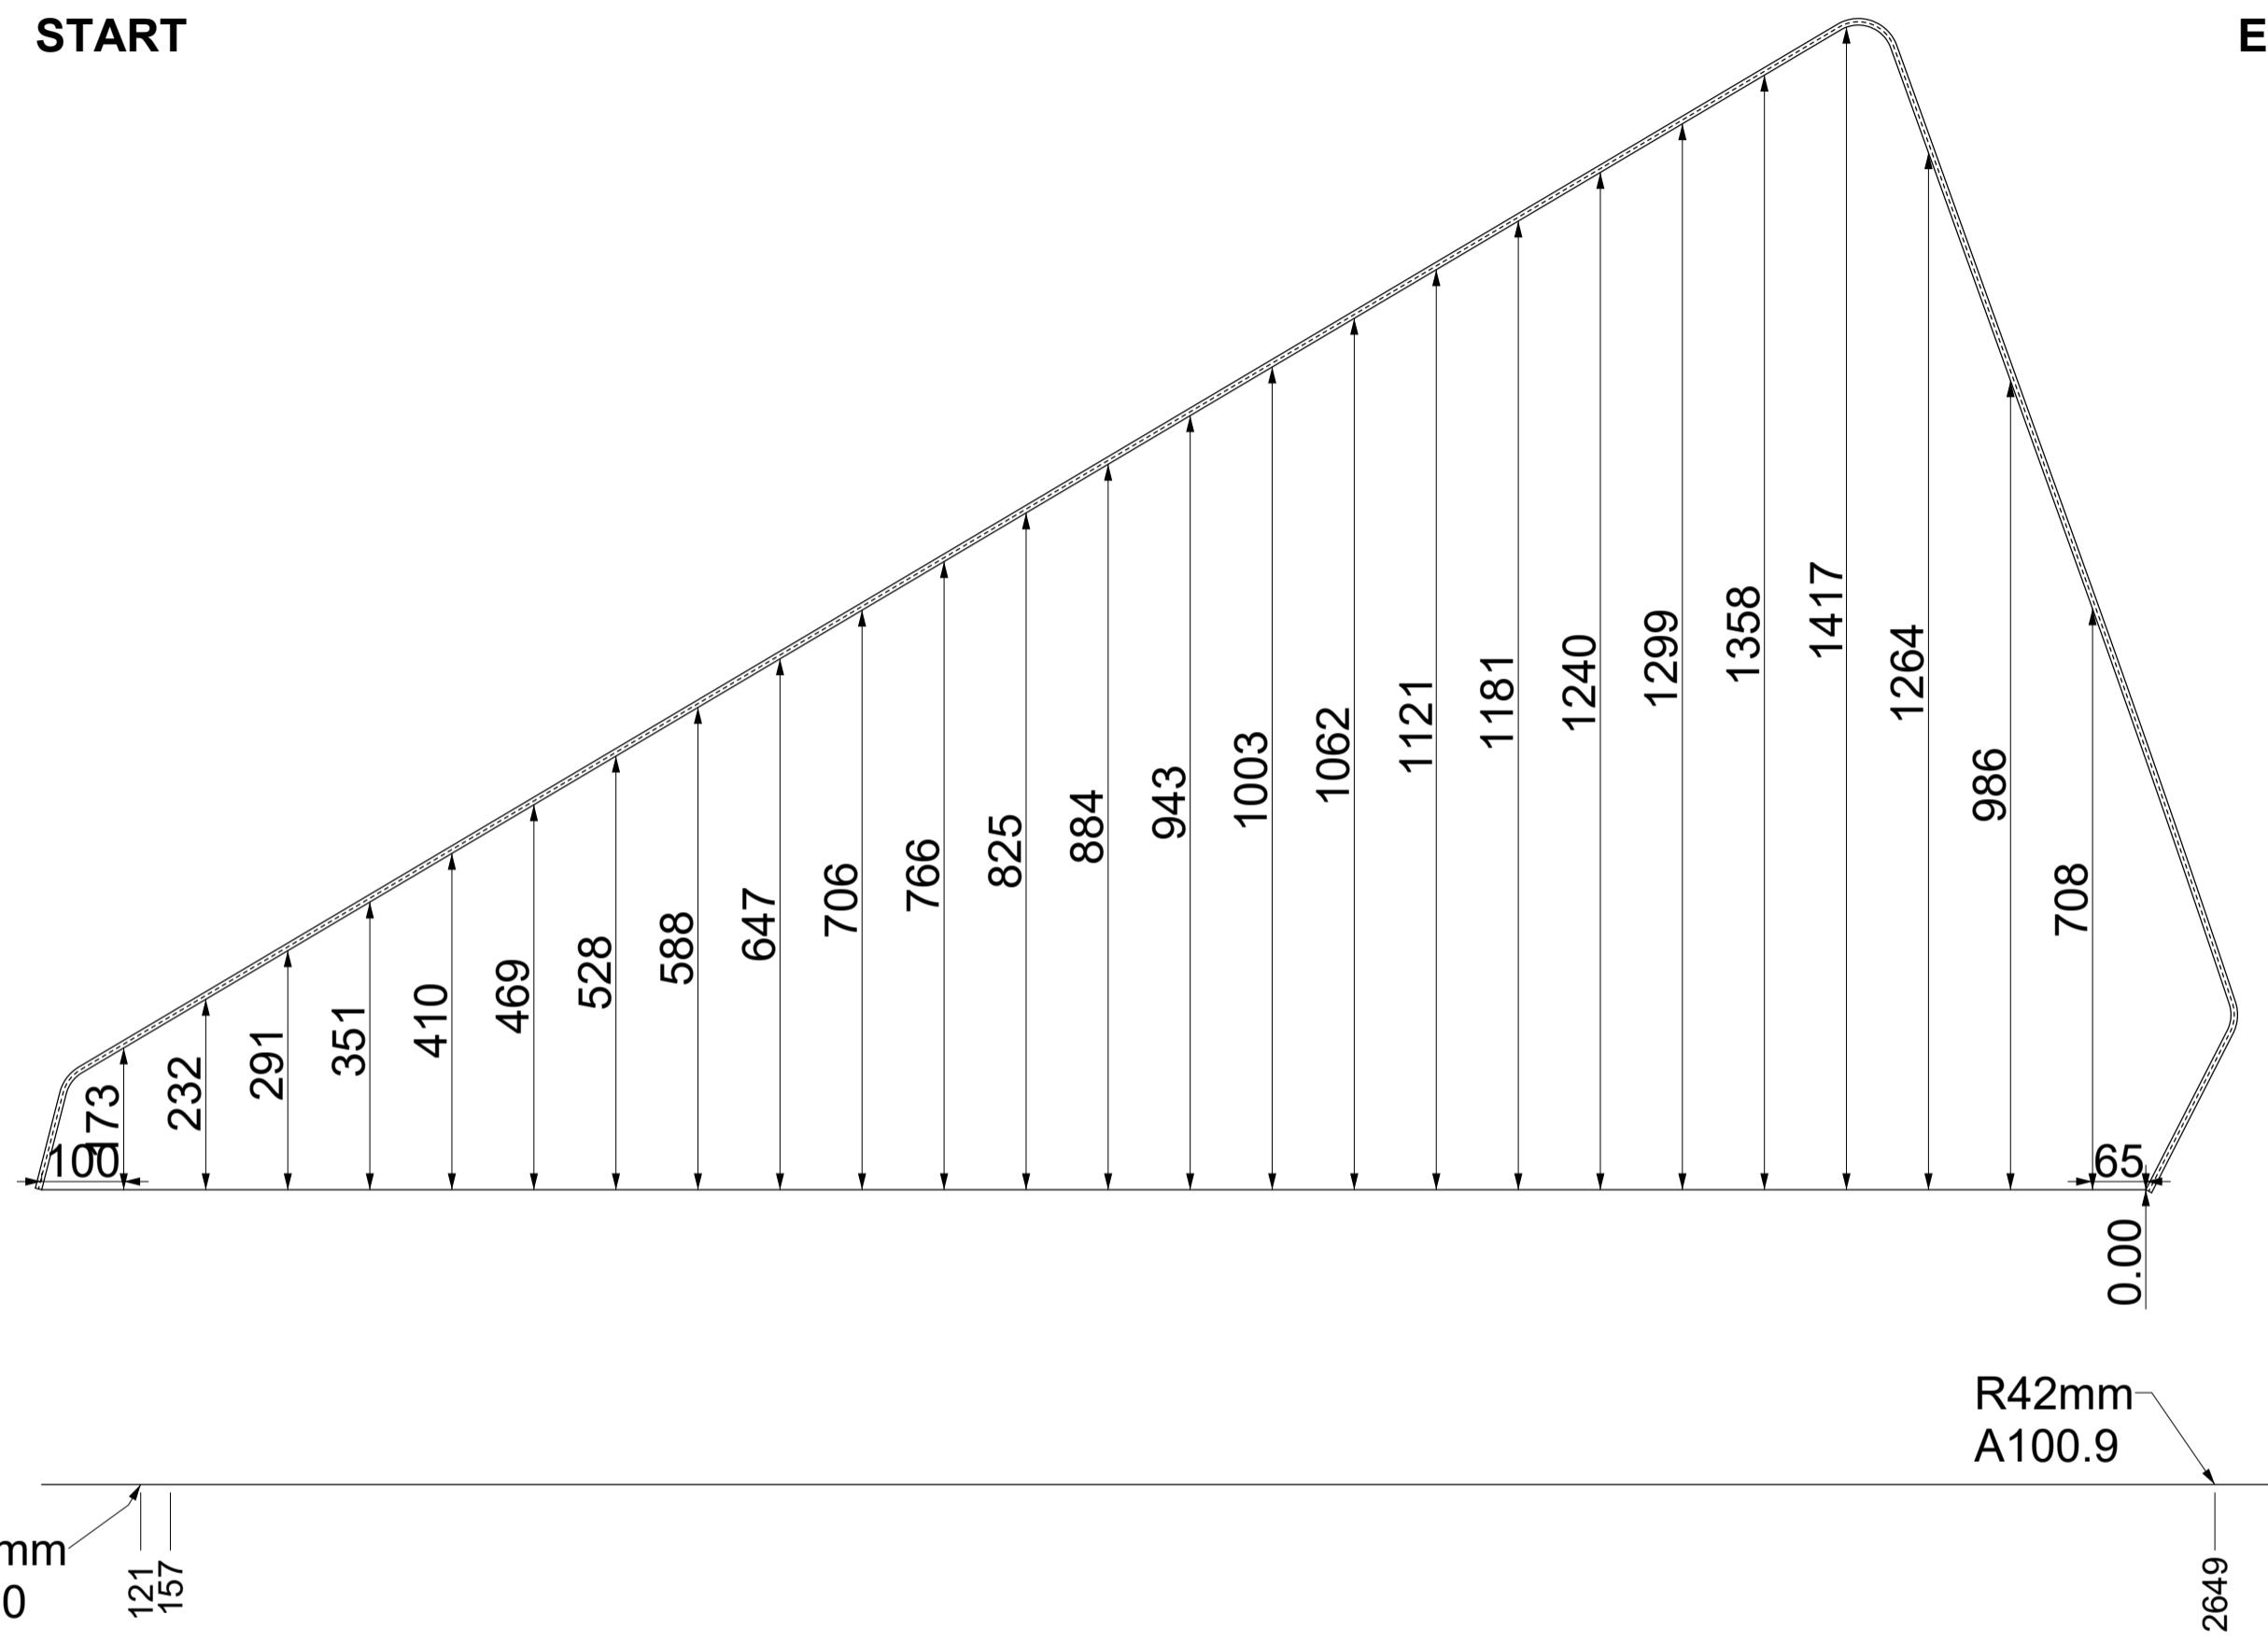

00	FIRST ISSUE	-	28-10-2025
REV	MODIFICATION	DRAWN BY	DATE
81 FB BENDING SCHEME			
SHIPYARD	No	PROJECT	NotilusHelp
BLOCK	B2	Profile Number	81
SCALE	1 : 3	PAPER SIZE	A2
LAST DATE ISSUE	28-10-2025	SHEET	10 / 19
DRAWN BY	-	APPROVED BY	-
A - preliminary	C - as built		
B - executive	D - commercial		B
TERMS			